


Notes

COPYRIGHT RESERVED  
DO NOT SCALE FROM THIS DRAWING

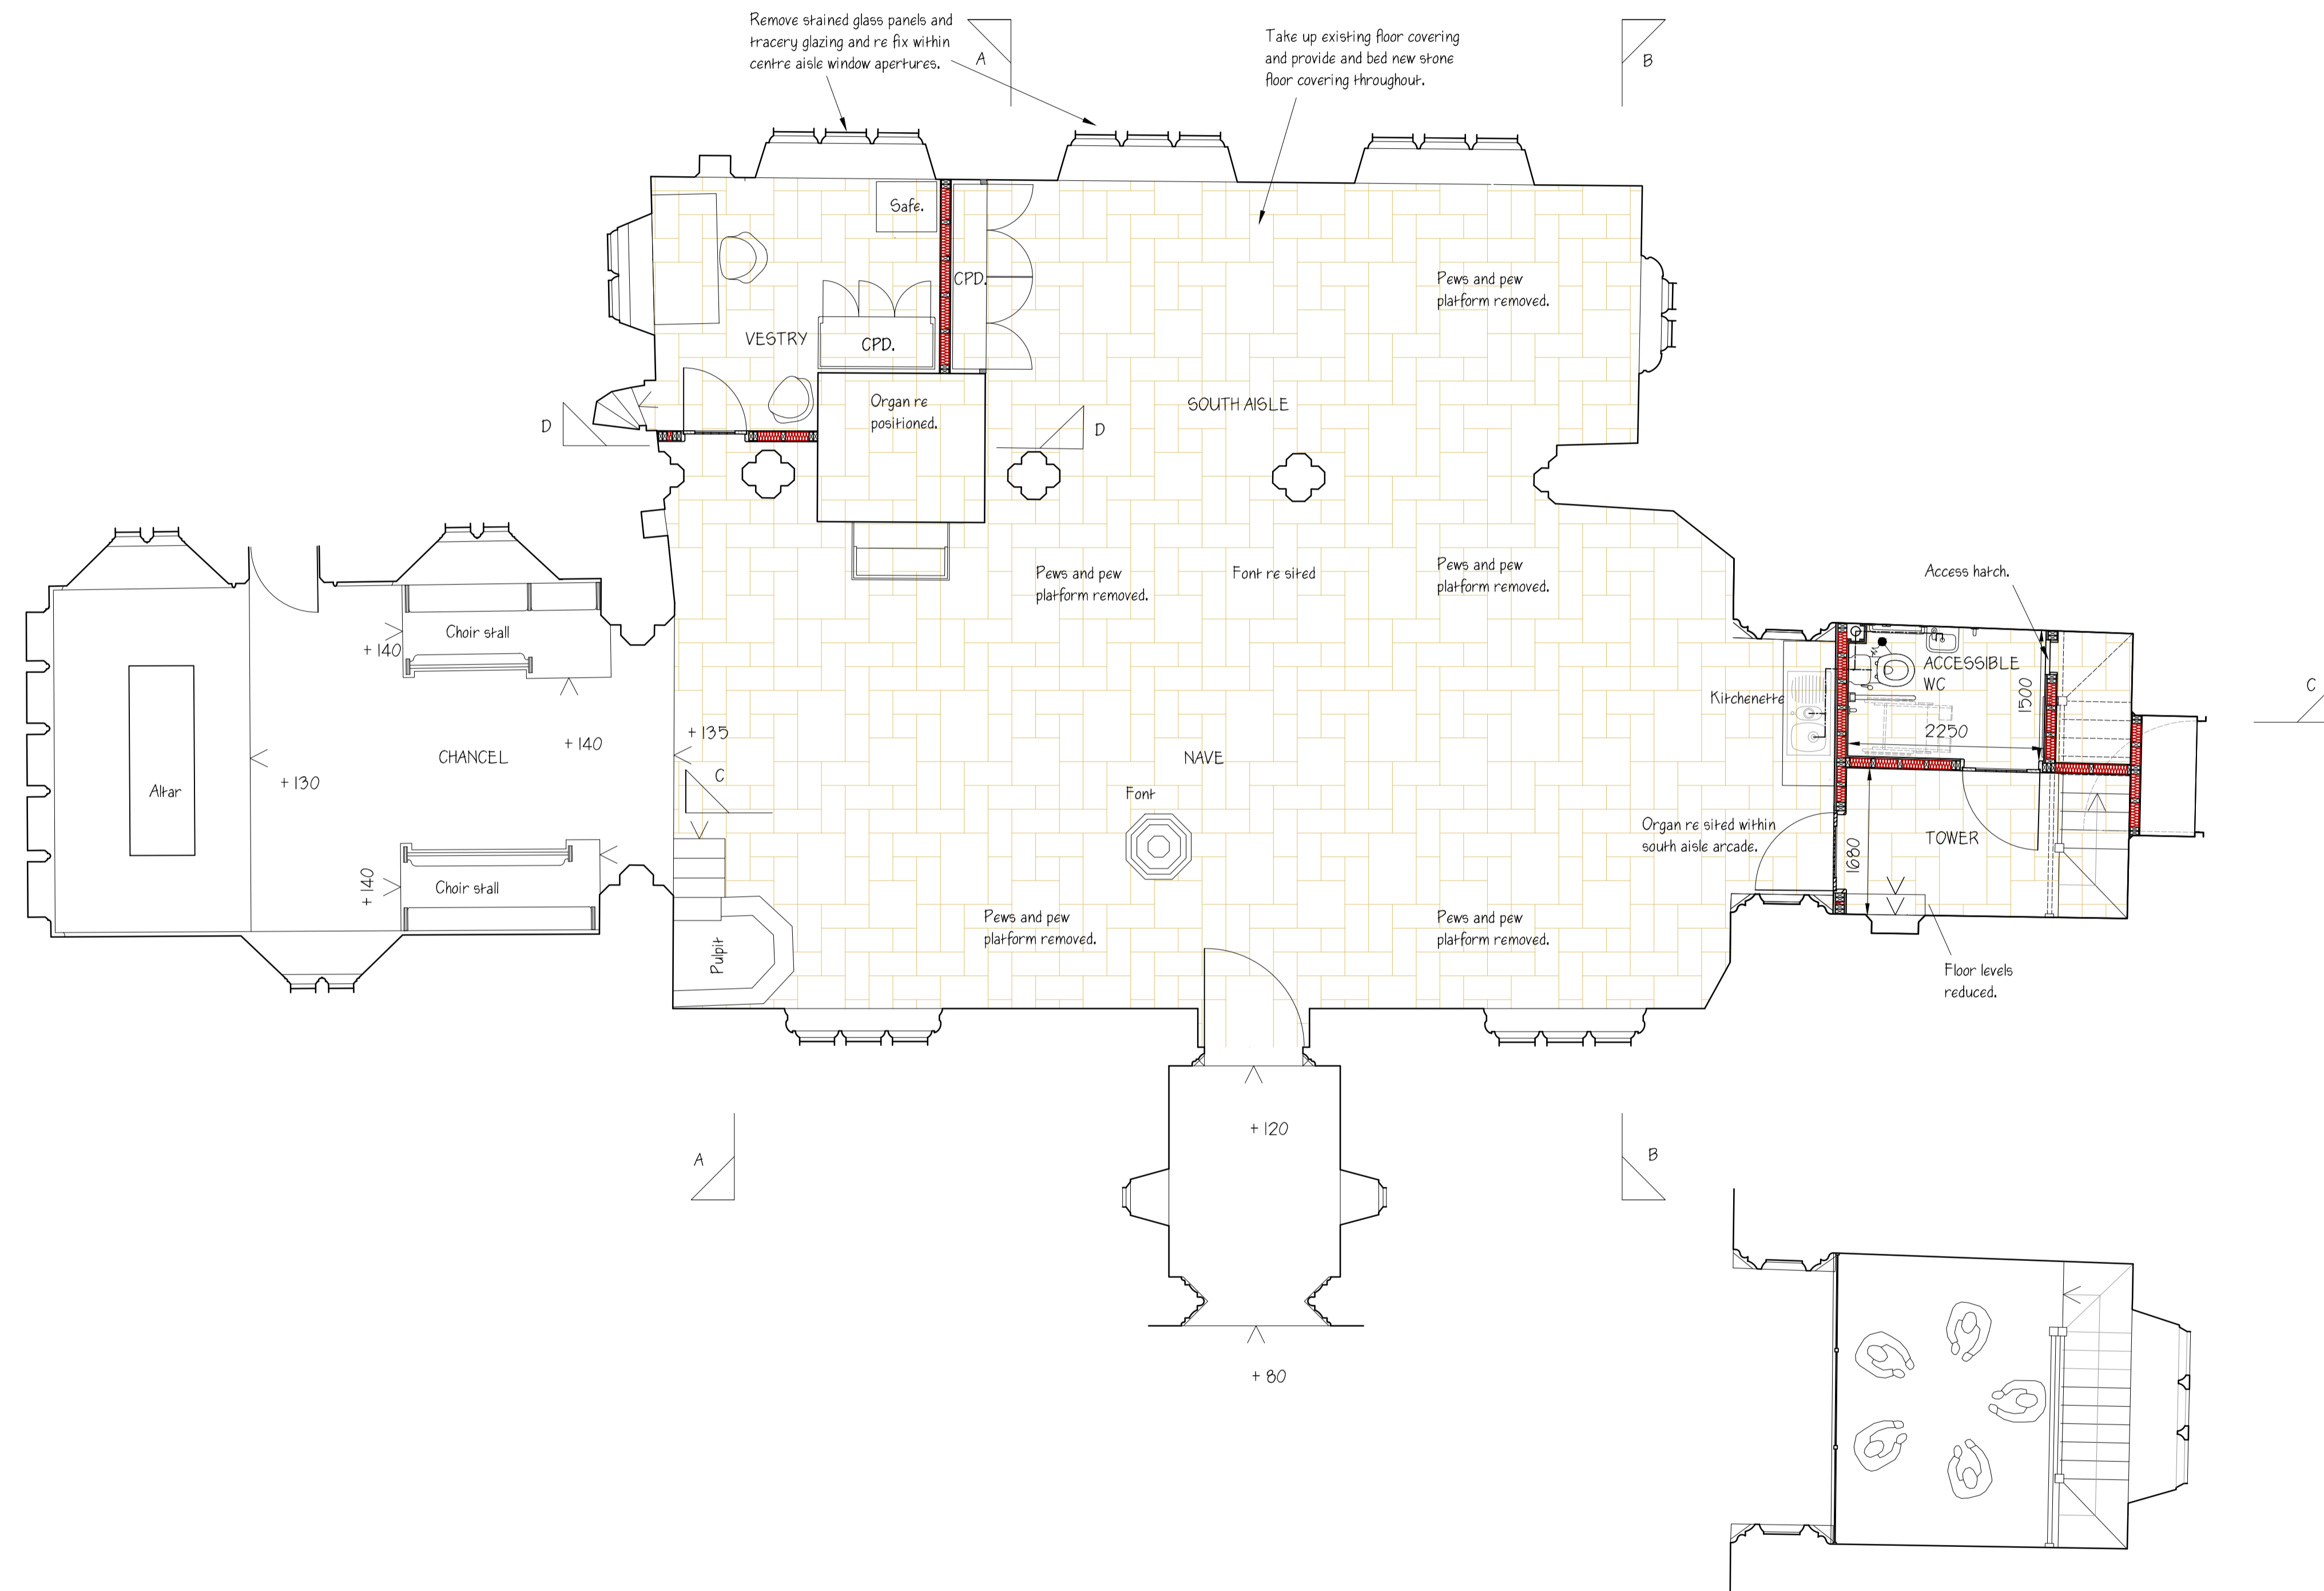

Revisions

PRELIMINARY

CHURCH OF ST PETER & ST PAUL  
BISHOPS' CAUNDLE  
FOR  
THE PCC

**JS CP** JOHN STARK & CRICKMAY  
PARTNERSHIP ARCHITECTS

13 & 14 Princes Street Dorchester  
Dorset DT1 1TW Tel 01305 262636  
Email jscp@johnstark.co.uk Fax 01305 260960



WORKING DRAWING  
FLOOR PLAN

Scale 1:50 @ A1

Date December 2018

Drawn P James & M Dunning Checked --

17/11/1 --

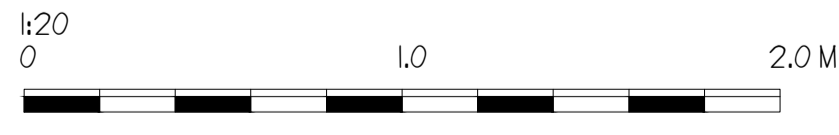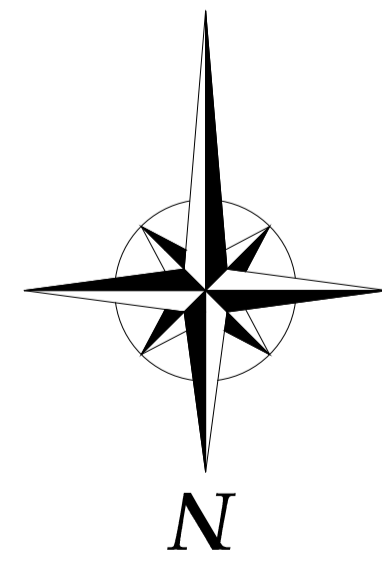

H:\CHURCHES\Bishops Caundle Church\17-01 - Reordering\Drawings\Floorplan\170112018\_Floorplan.dwg