



Notes


COPYRIGHT RESERVED
DO NOT SCALE FROM THIS DRAWING

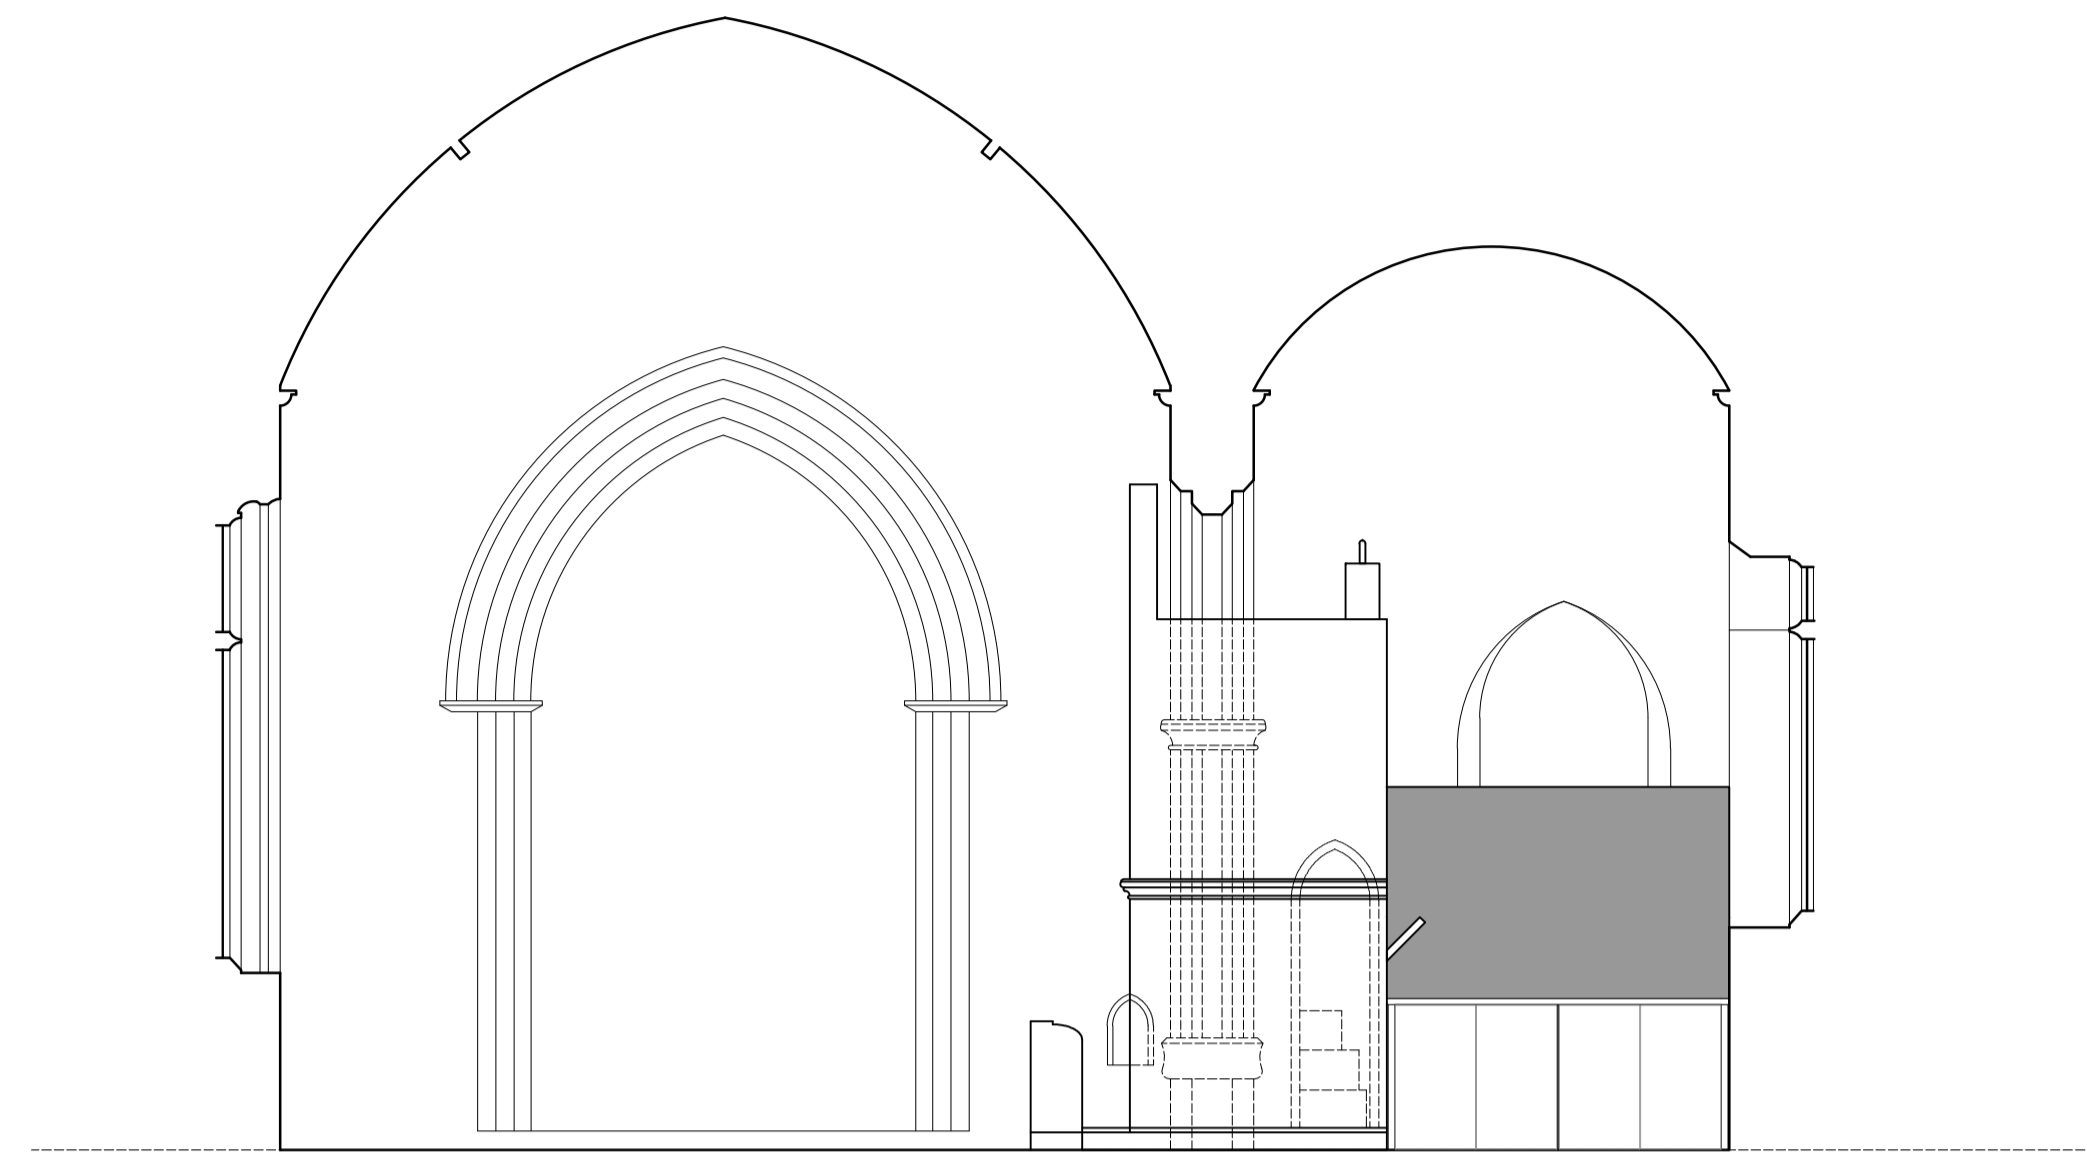

SECTION A-A

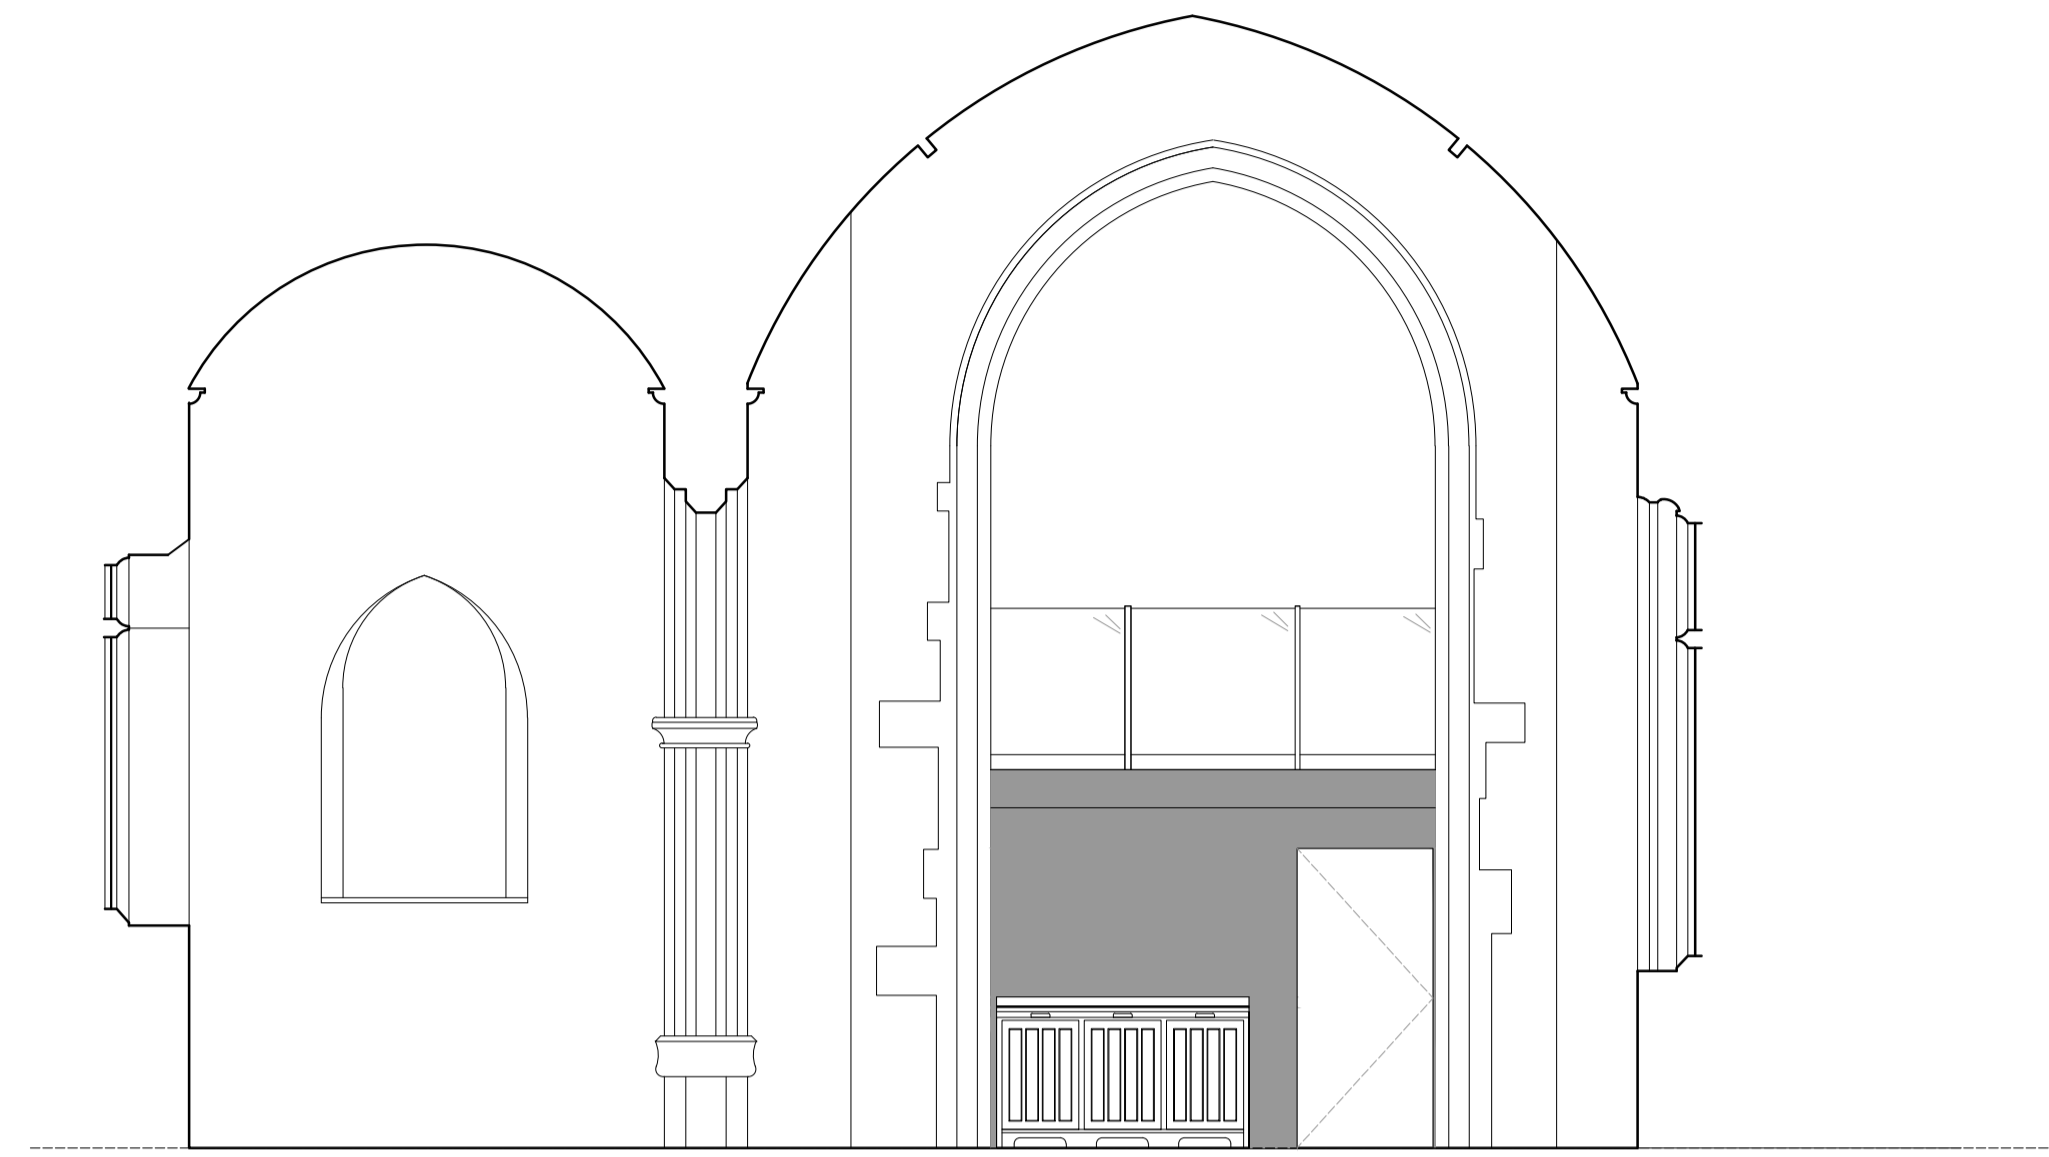

SECTION B-B

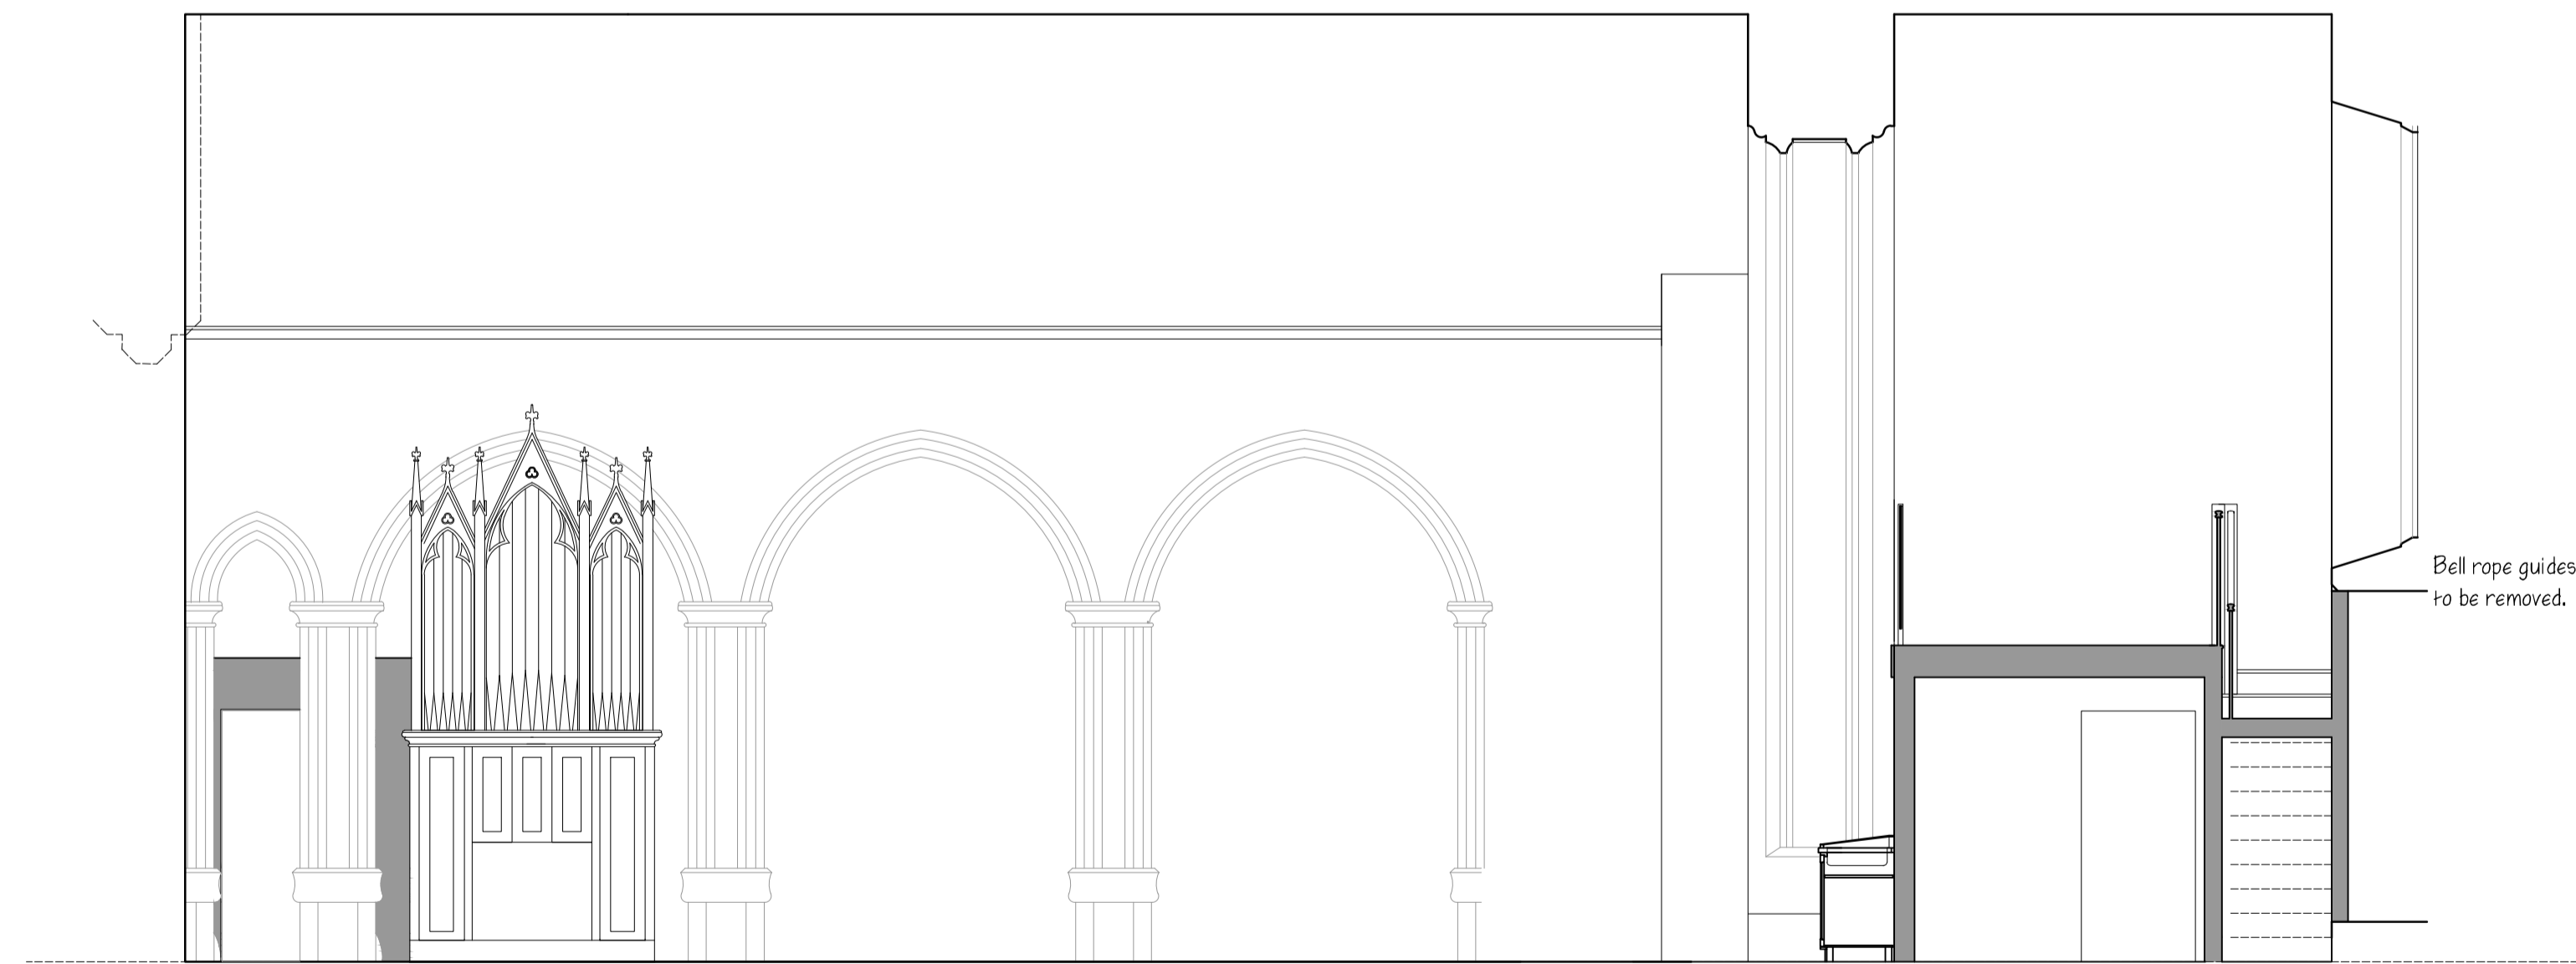

SECTION C-C



Revisions

PRELIMINARY

CHURCH of ST PETER & ST PAUL
BISHOPS' CAUNDLE
FOR
THE PCC

JS JOHN STARK & CRICKMAY
CP PARTNERSHIP ARCHITECTS

13 & 14 Princes Street Dorchester
Dorset DT1 1TW Tel 01305 262636
Email jscp@johnstark.co.uk Fax 01305 260960

WORKING DRAWING
ELEVATIONS & SECTIONS

Scale 1:50 @ A1

Date December 2018

Drawn P James & M Dunning Checked --

17/11/3

--